
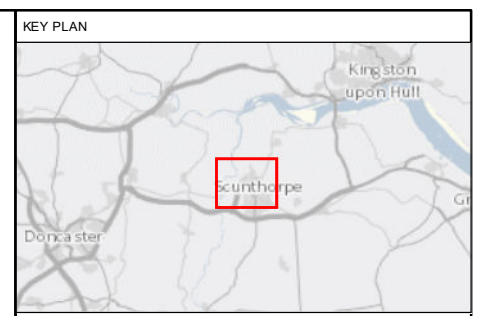


Plot Date: 08 September 2021 07:01:10  
 File Name: C:\Users\luliamm\Arden Management Ltd\Projects - Documents\North Lincs Green Energy Park\16 - GIS & CAD Files\049 - ARDG - NLGEP\MXD\Overview Plan\049 - ARDG - NLGEP\_OVRVW\_r6.mxd

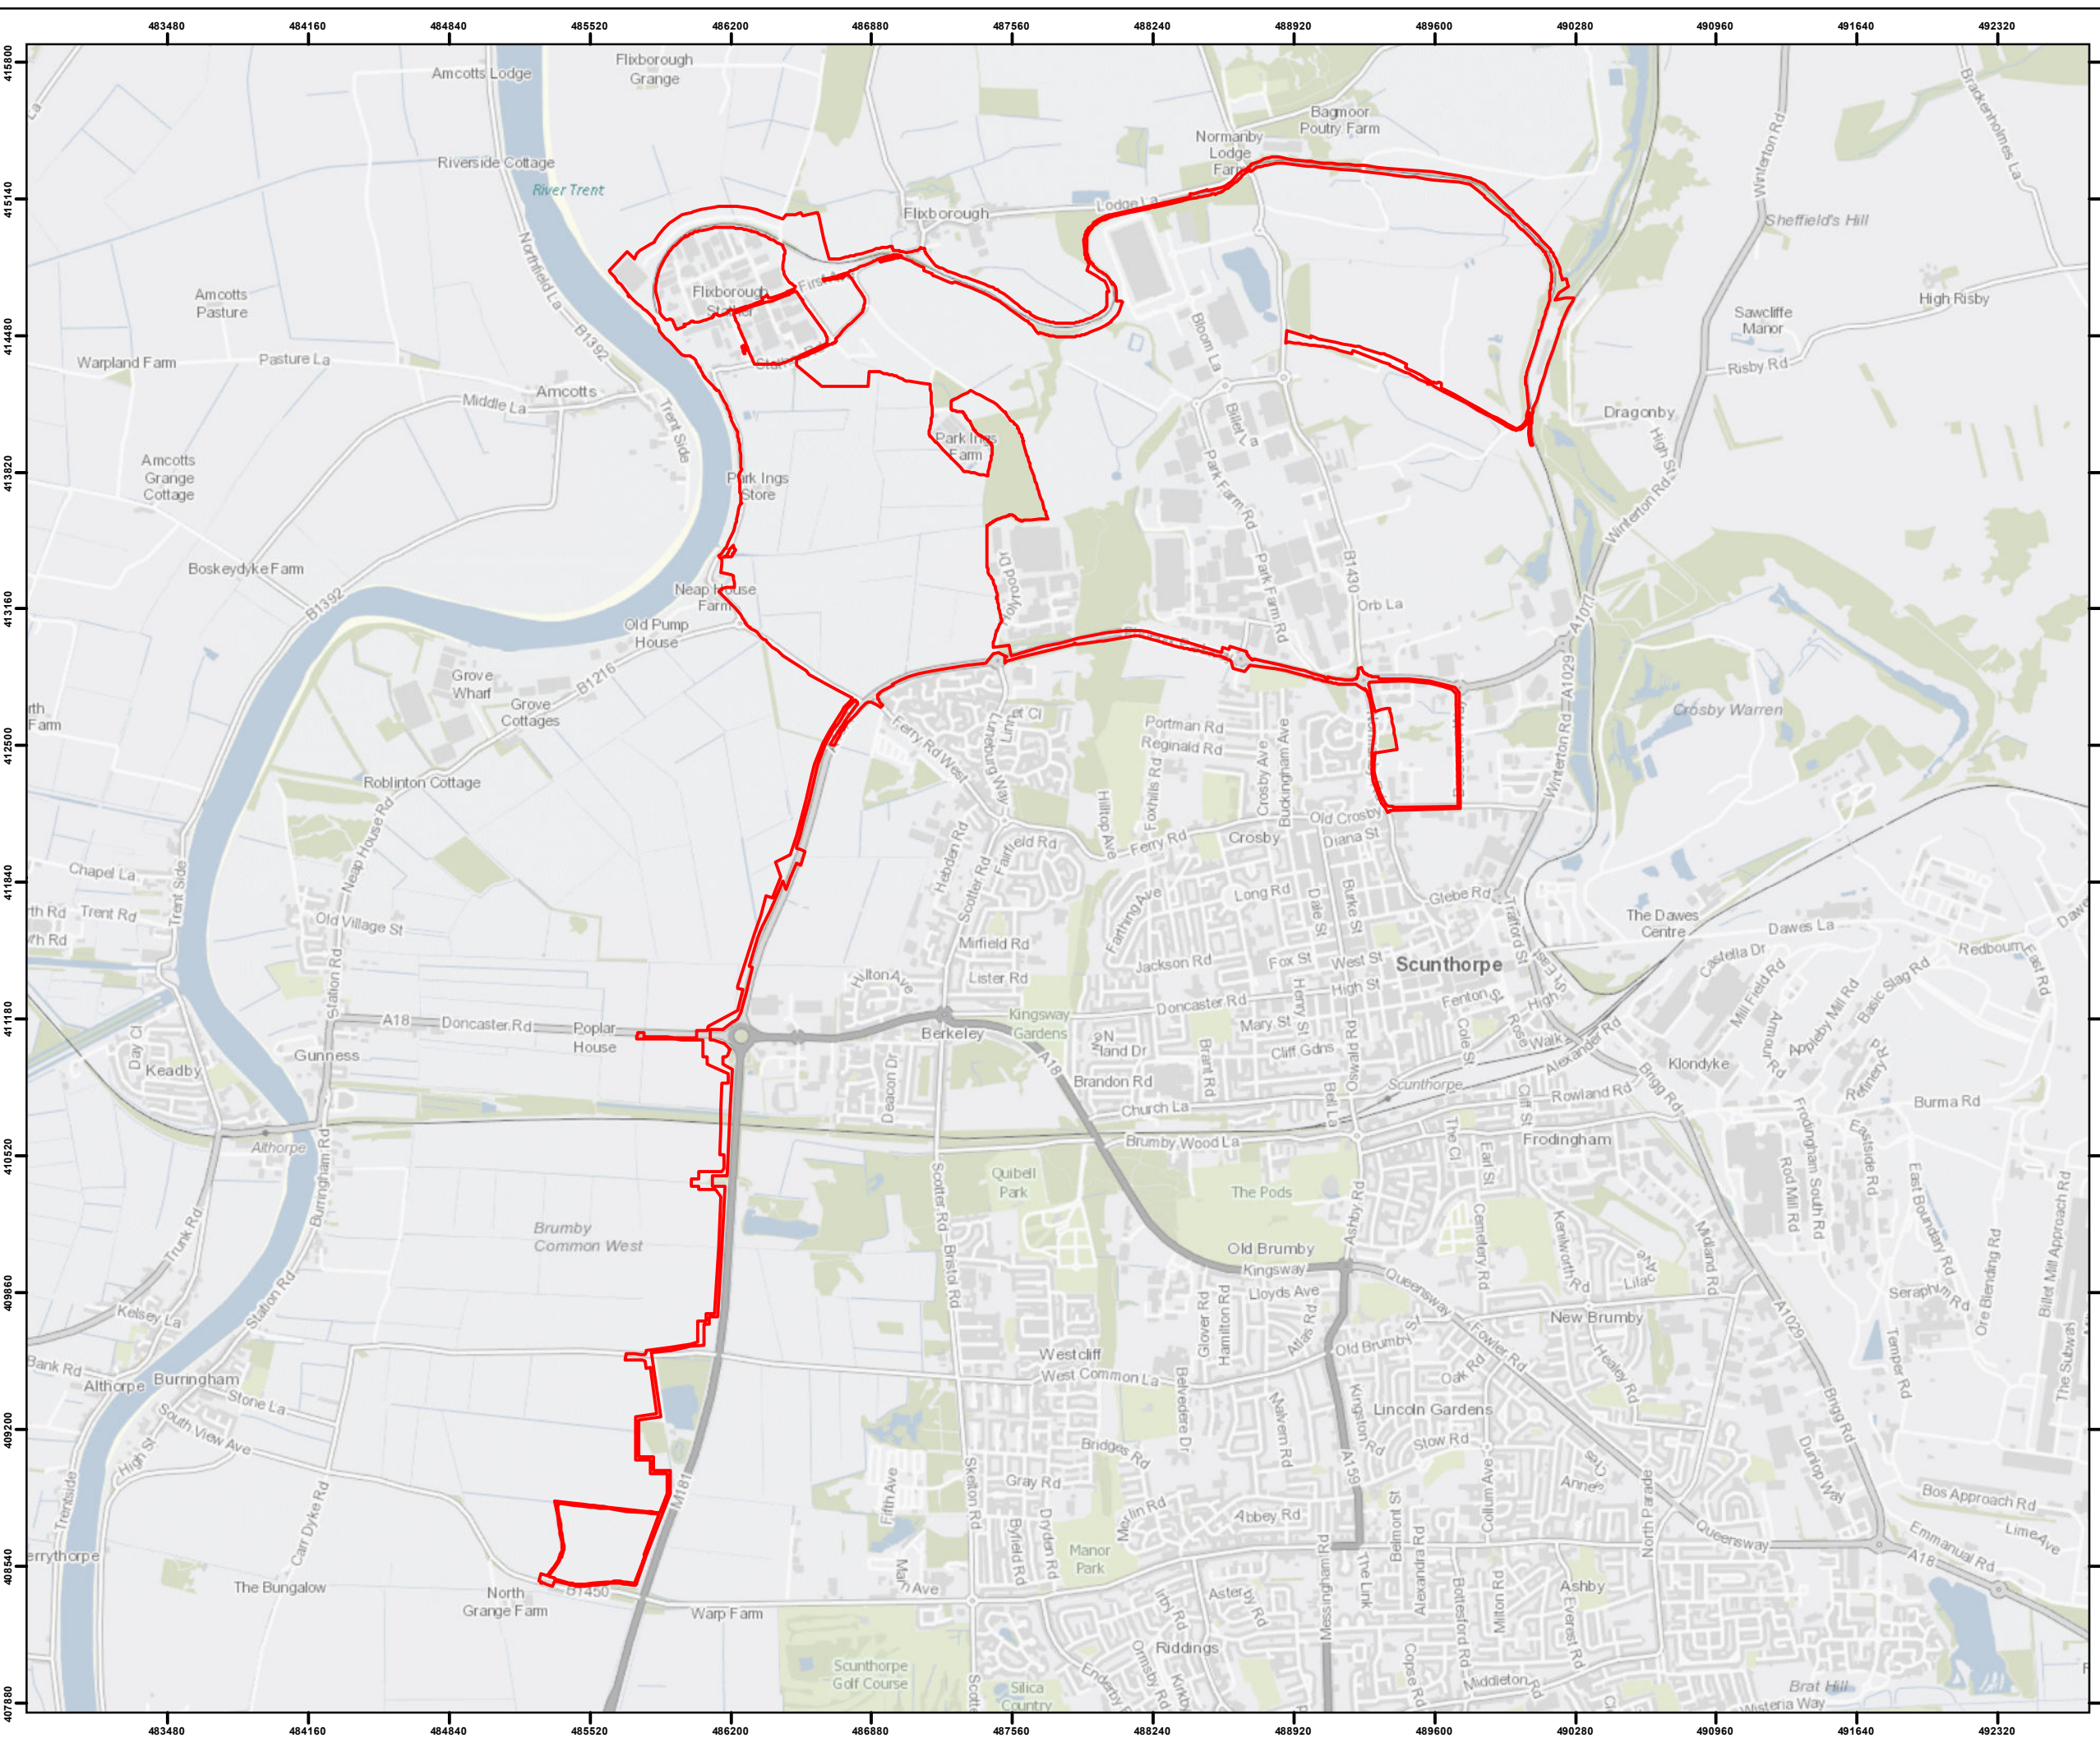

Key  
 [Red Box] Area of Interest

Contains OS data © Crown Copyright and database right 2020

Rev.	Date	Description of revision	Drawn	Checked	Reviewed	Approved
P06	08/09/21	FOR INFORMATION	IM	GE	RB	LH
P05	18/05/21	FOR INFORMATION	IM	OB	RB	LH
P04	01/05/21	FOR INFORMATION	IM	OB	RB	LH
P03	01/04/21	FOR INFORMATION	IM	OB	RB	LH
P02	18/03/21	FOR INFORMATION	IM	OB	RB	LH
P01	02/03/21	FOR INFORMATION	IM	OB	RB	LH
P00	17/02/21	FOR INFORMATION	IM	OB	RB	LH

Status: FOR INFORMATION  
 Revision: 06

Client: NORTH LINCOLNSHIRE GREEN ENERGY PARK

Designer: Arden

Project: NORTH LINCOLNSHIRE GREEN ENERGY PARK

Drawing Title: OVERVIEW PLAN

Scale: 1:30,000 @A3 | Spatial Reference System: British National Grid

Drawing reference: 049\_ARDG\_NLGEP\_OVRVW

This document is not to be used in whole or in part other than for the intended purpose and project for which it was prepared and provided.